


MINISTRY OF HOUSING AND LAND USE PLANNING
PART OF PALMAR RESERVES
(PALMAR EX-LIVESTOCK STATION GROUNDS)

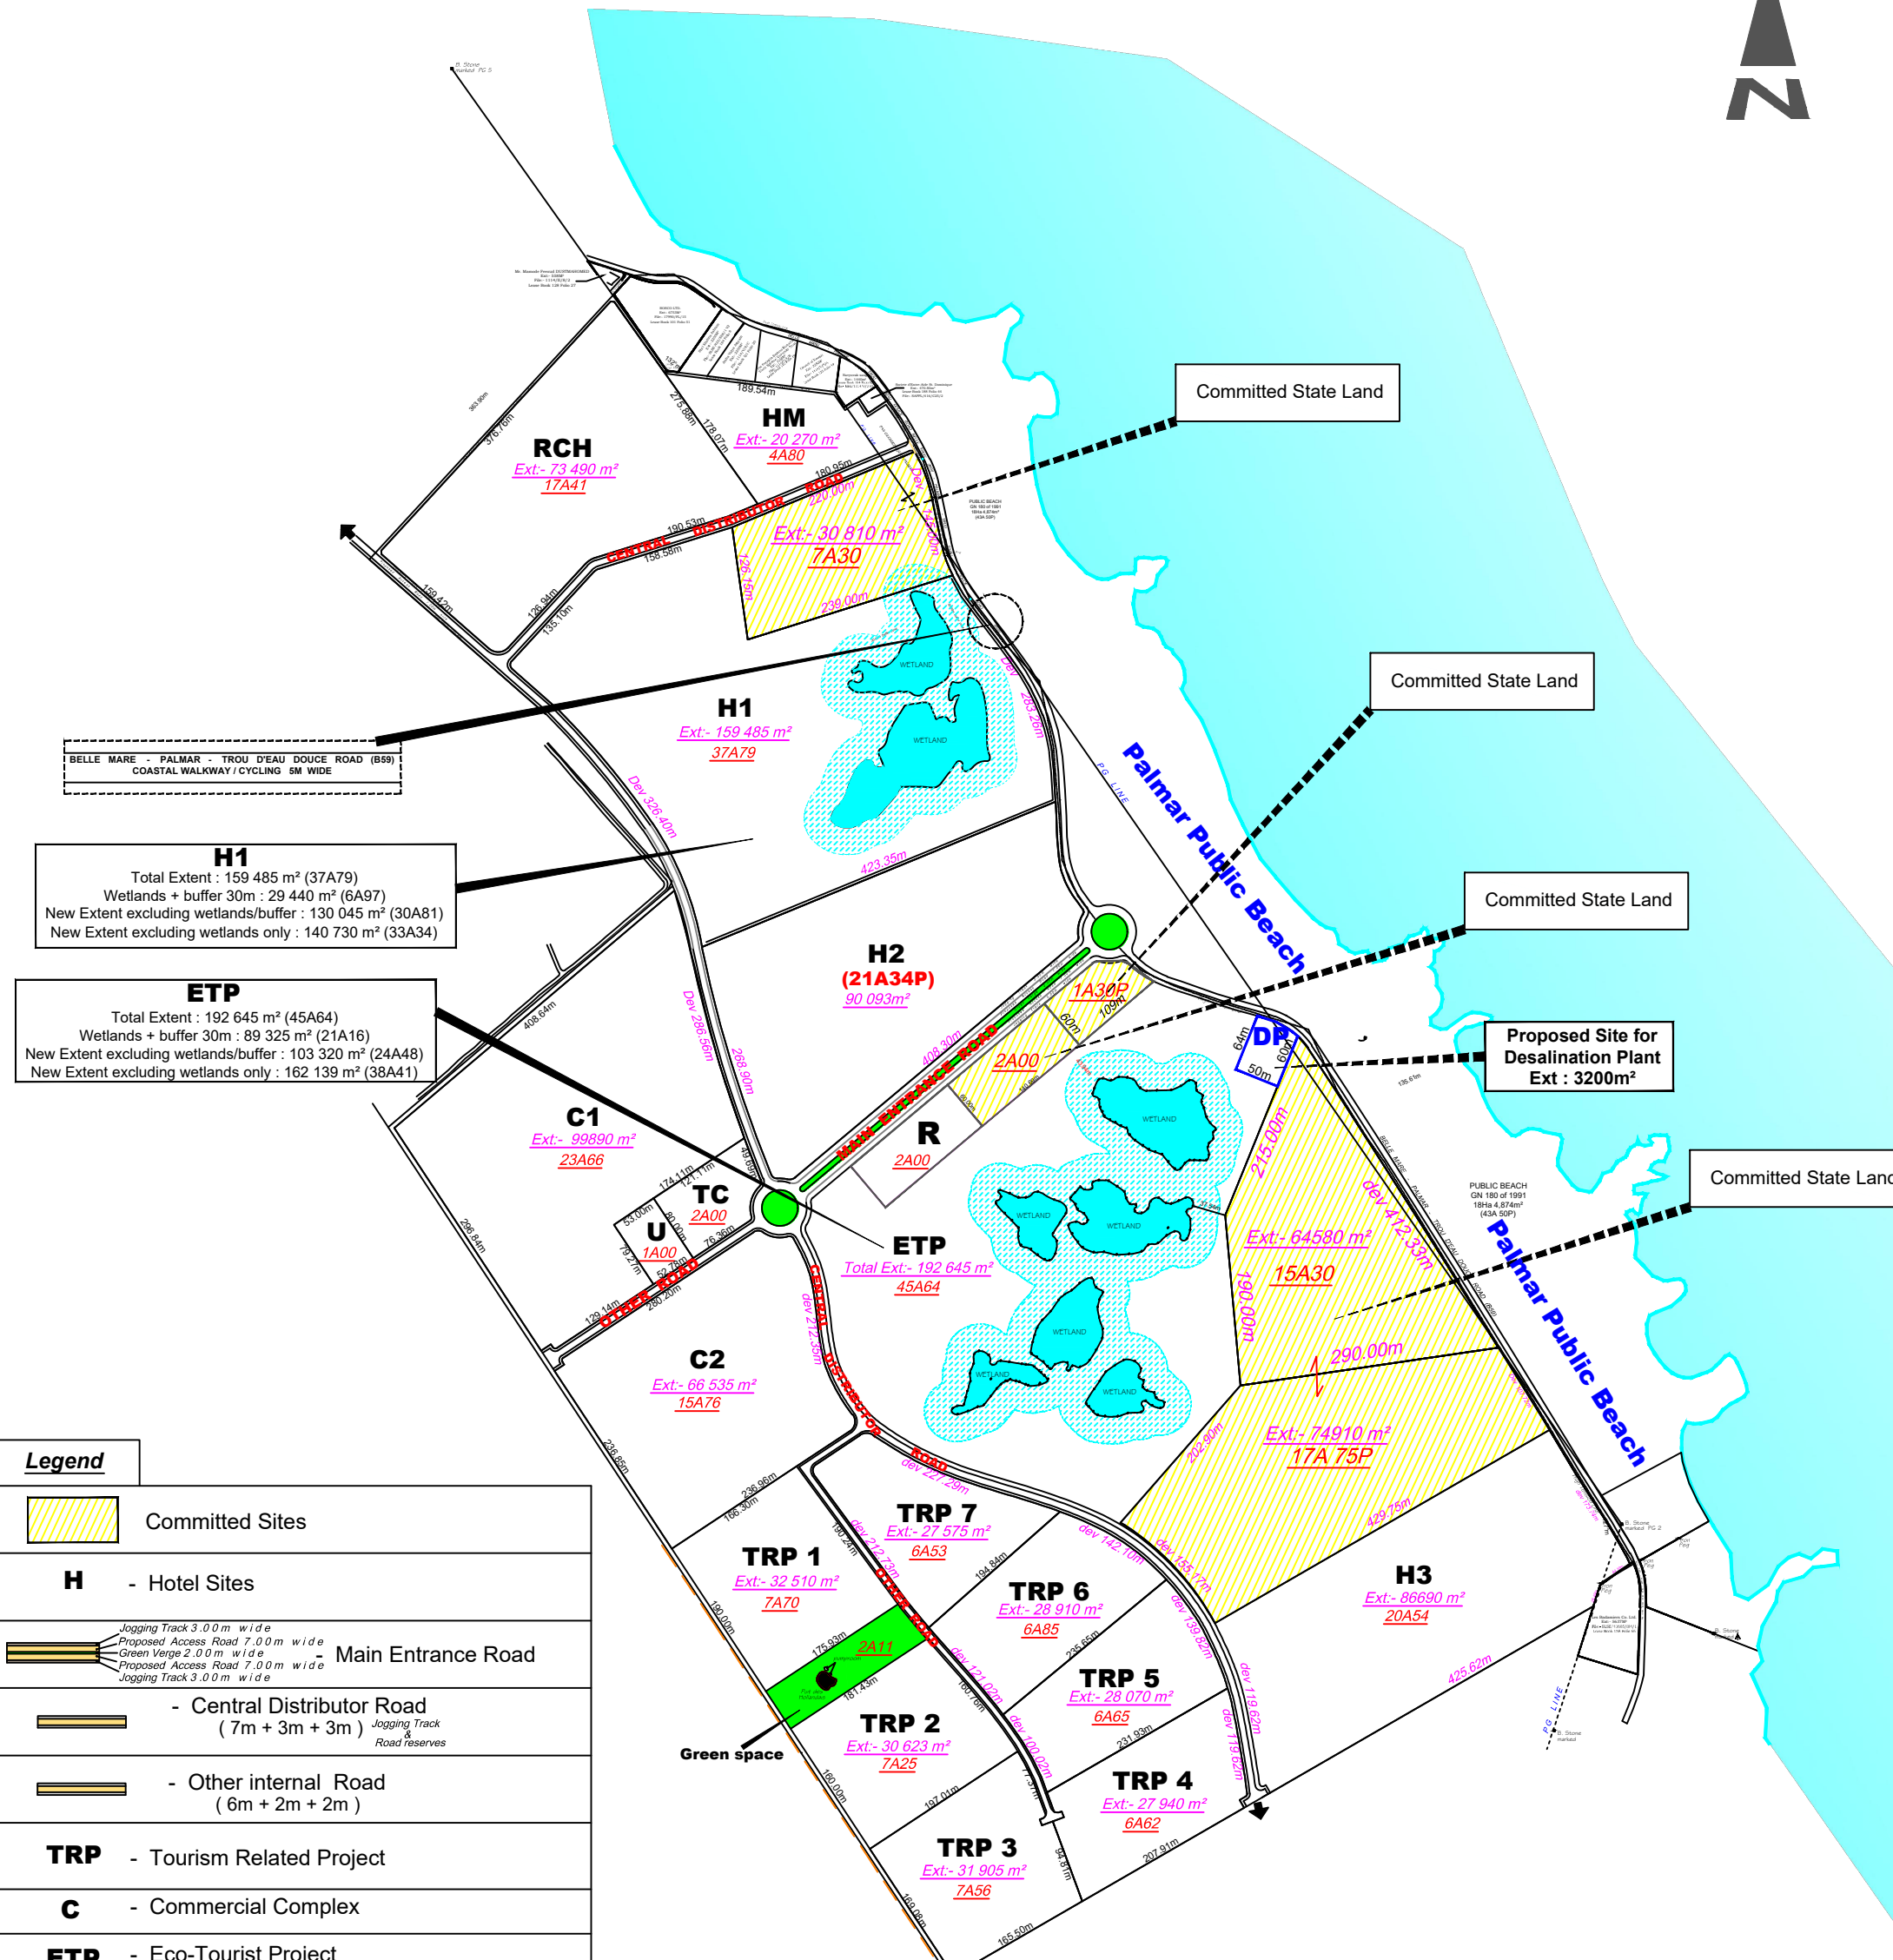

H1
 Total Extent : 159 485 m² (37A79)
 Wetlands + buffer 30m : 29 440 m² (6A97)
 New Extent excluding wetlands/buffer : 130 045 m² (30A81)
 New Extent excluding wetlands only : 140 730 m² (33A34)

ETP
 Total Extent : 192 645 m² (45A64)
 Wetlands + buffer 30m : 89 325 m² (21A16)
 New Extent excluding wetlands/buffer : 103 320 m² (24A48)
 New Extent excluding wetlands only : 162 139 m² (38A41)

Proposed Site for Desalination Plant
 Ext : 3200m²

Legend	
	Committed Sites
H	- Hotel Sites
	- Main Entrance Road
	- Central Distributor Road (7m + 3m + 3m)
	- Other internal Road (6m + 2m + 2m)
TRP	- Tourism Related Project
C	- Commercial Complex
ETP	- Eco-Tourist Project
TC	- Traffic Centre / Parking
U	- Utilities (CEB, CWA, Telecoms)
R	- Restaurant
RCH	- Residential Care Home
DP	- Desalination Plant
HM	- Handicraft Market

Flacq	
Palmar Master Plan	
Ministry of Housing and Land Use Planning	
Planning Division	Drawing Office
Scale : 1 / 7 500	Date: 06 October 2023